


INEX

INTERIOR + EXTERIOR DESIGN


5100 15th AVENUE, BROOKLYN, NY 11219

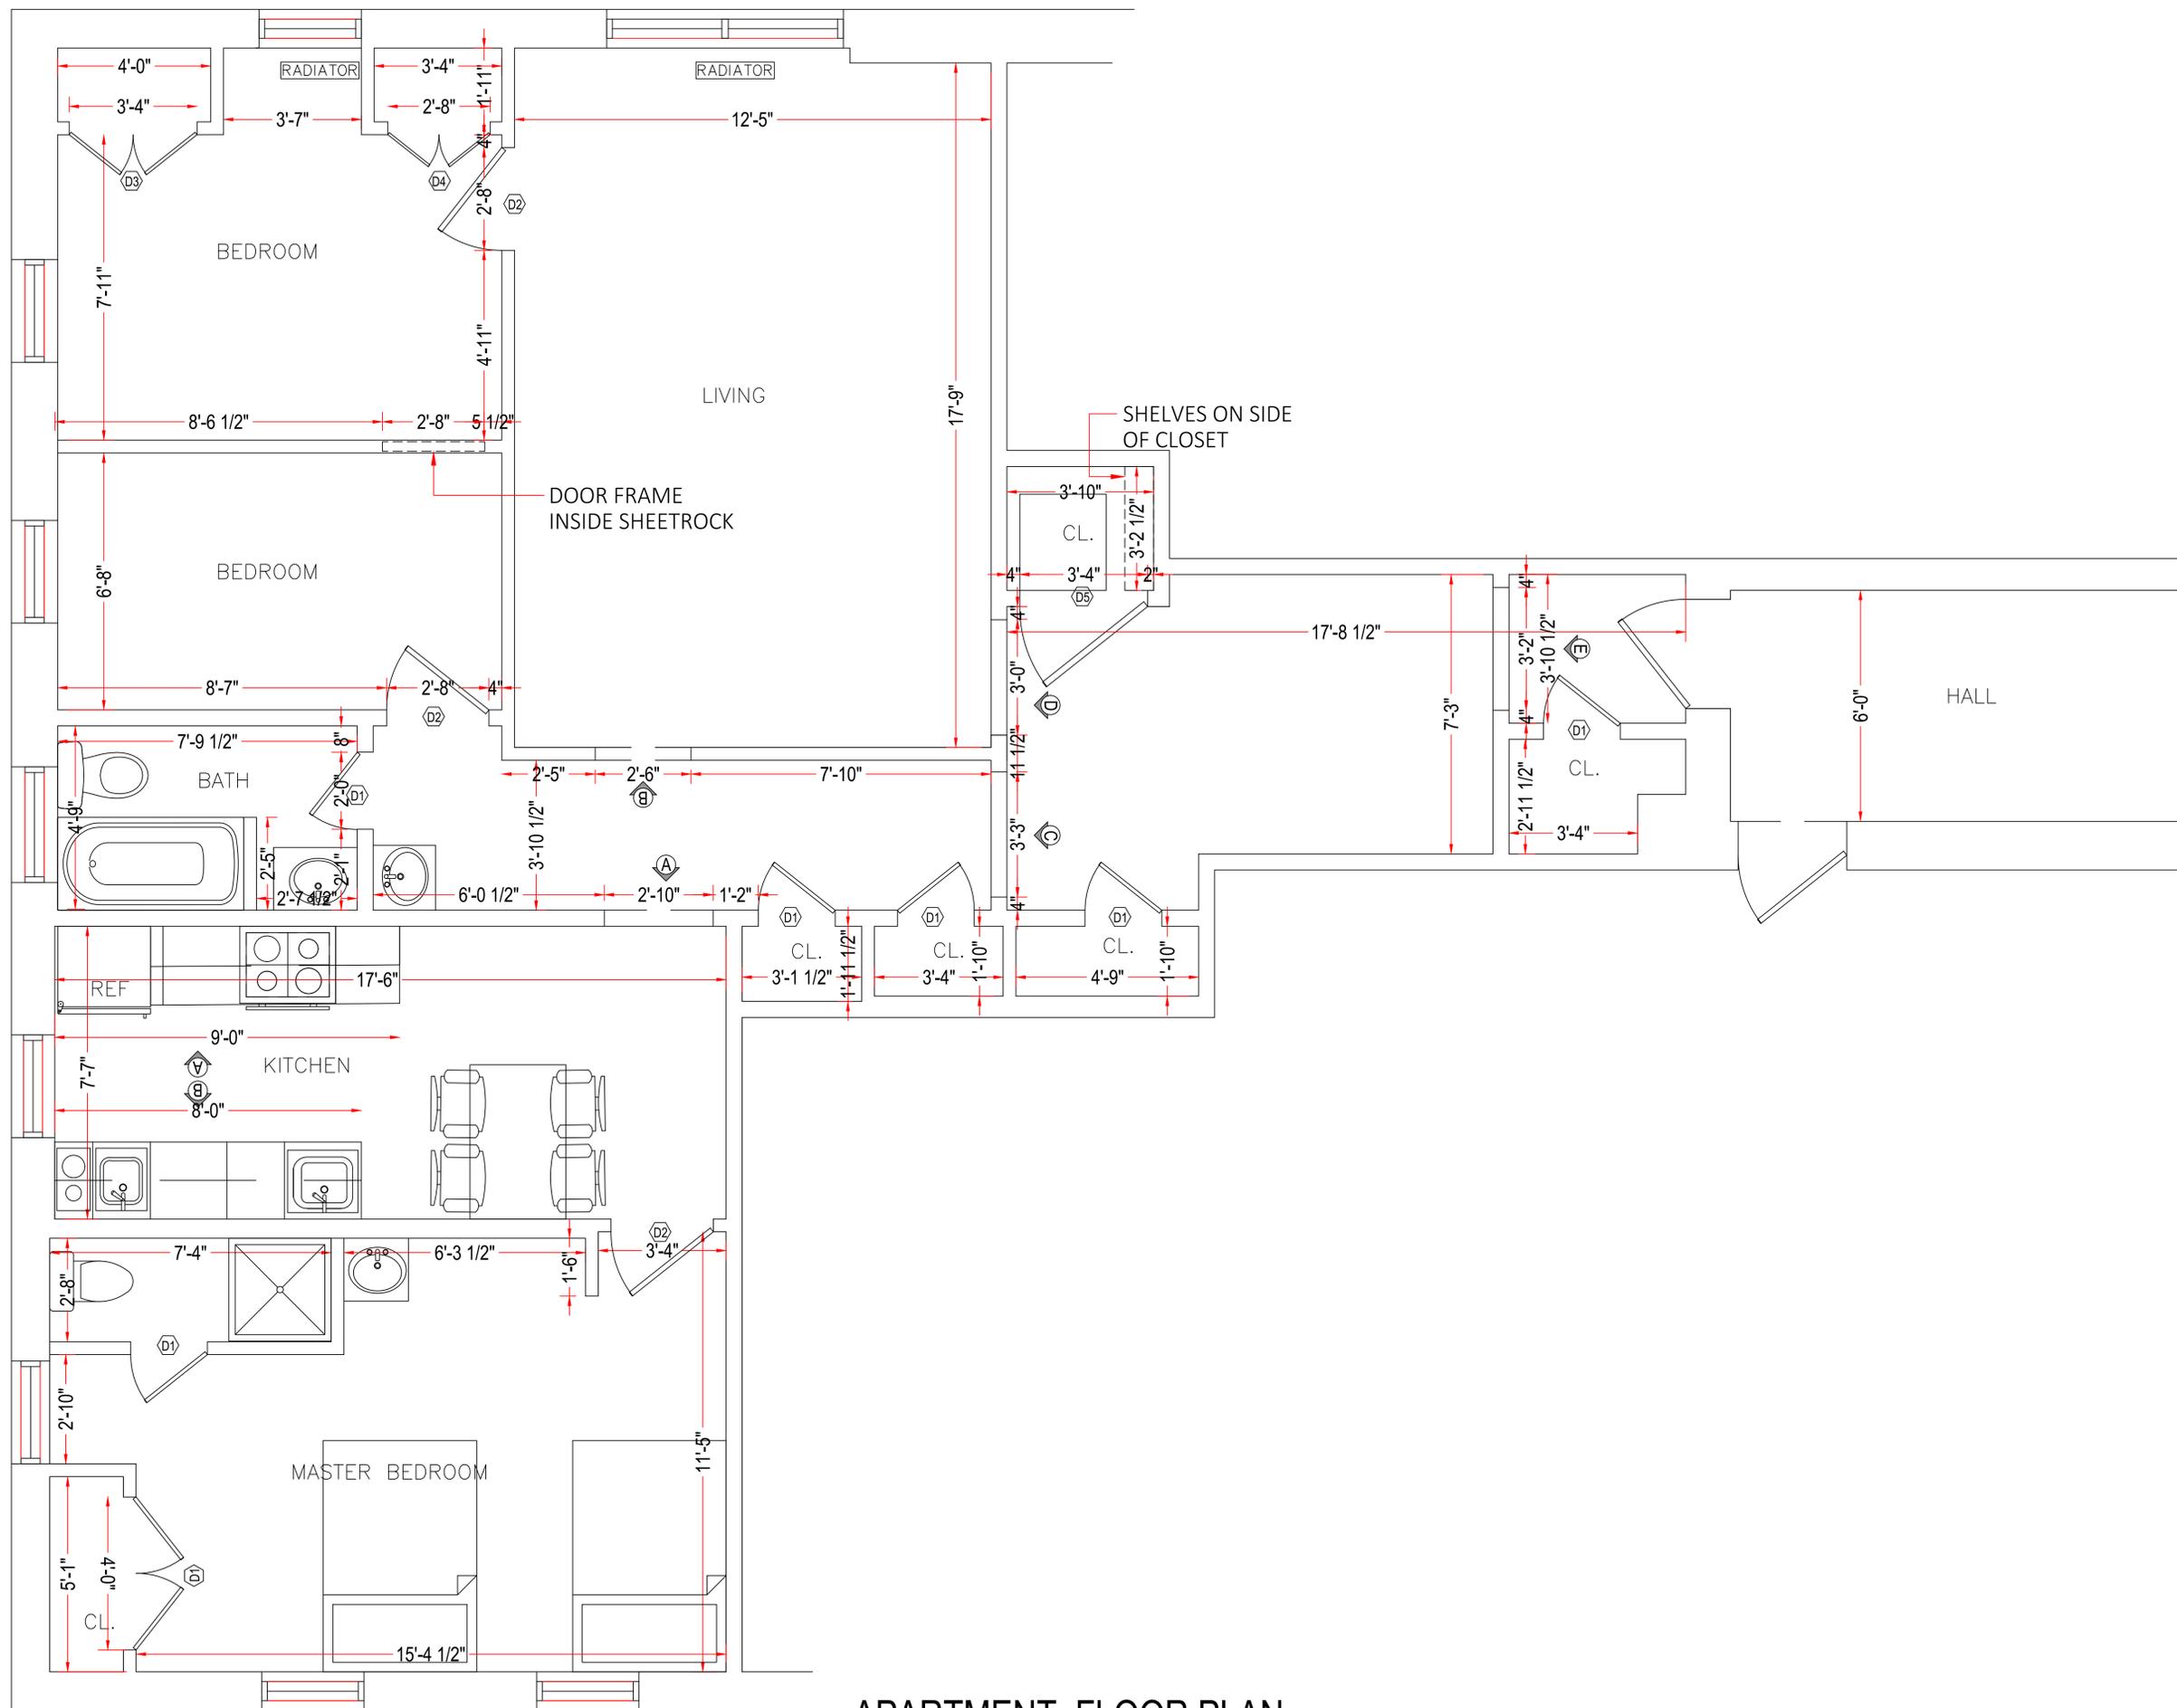

APARTMENT. FLOOR PLAN
 1/2"=1'

NOTE:
 THE DRAWING IS
 FOR DESIGN PURPOSES
 ONLY, NOT FOR
 CONSTRUCTION

PROJECT:	5100 15th AVE BROOKLYN, NY 11219
SHEET TITLE:	APARTMENT. FLOOR PLAN
DATE:	25/02/2021
SHEET SIZE:	24" X 36"
PAGE:	1

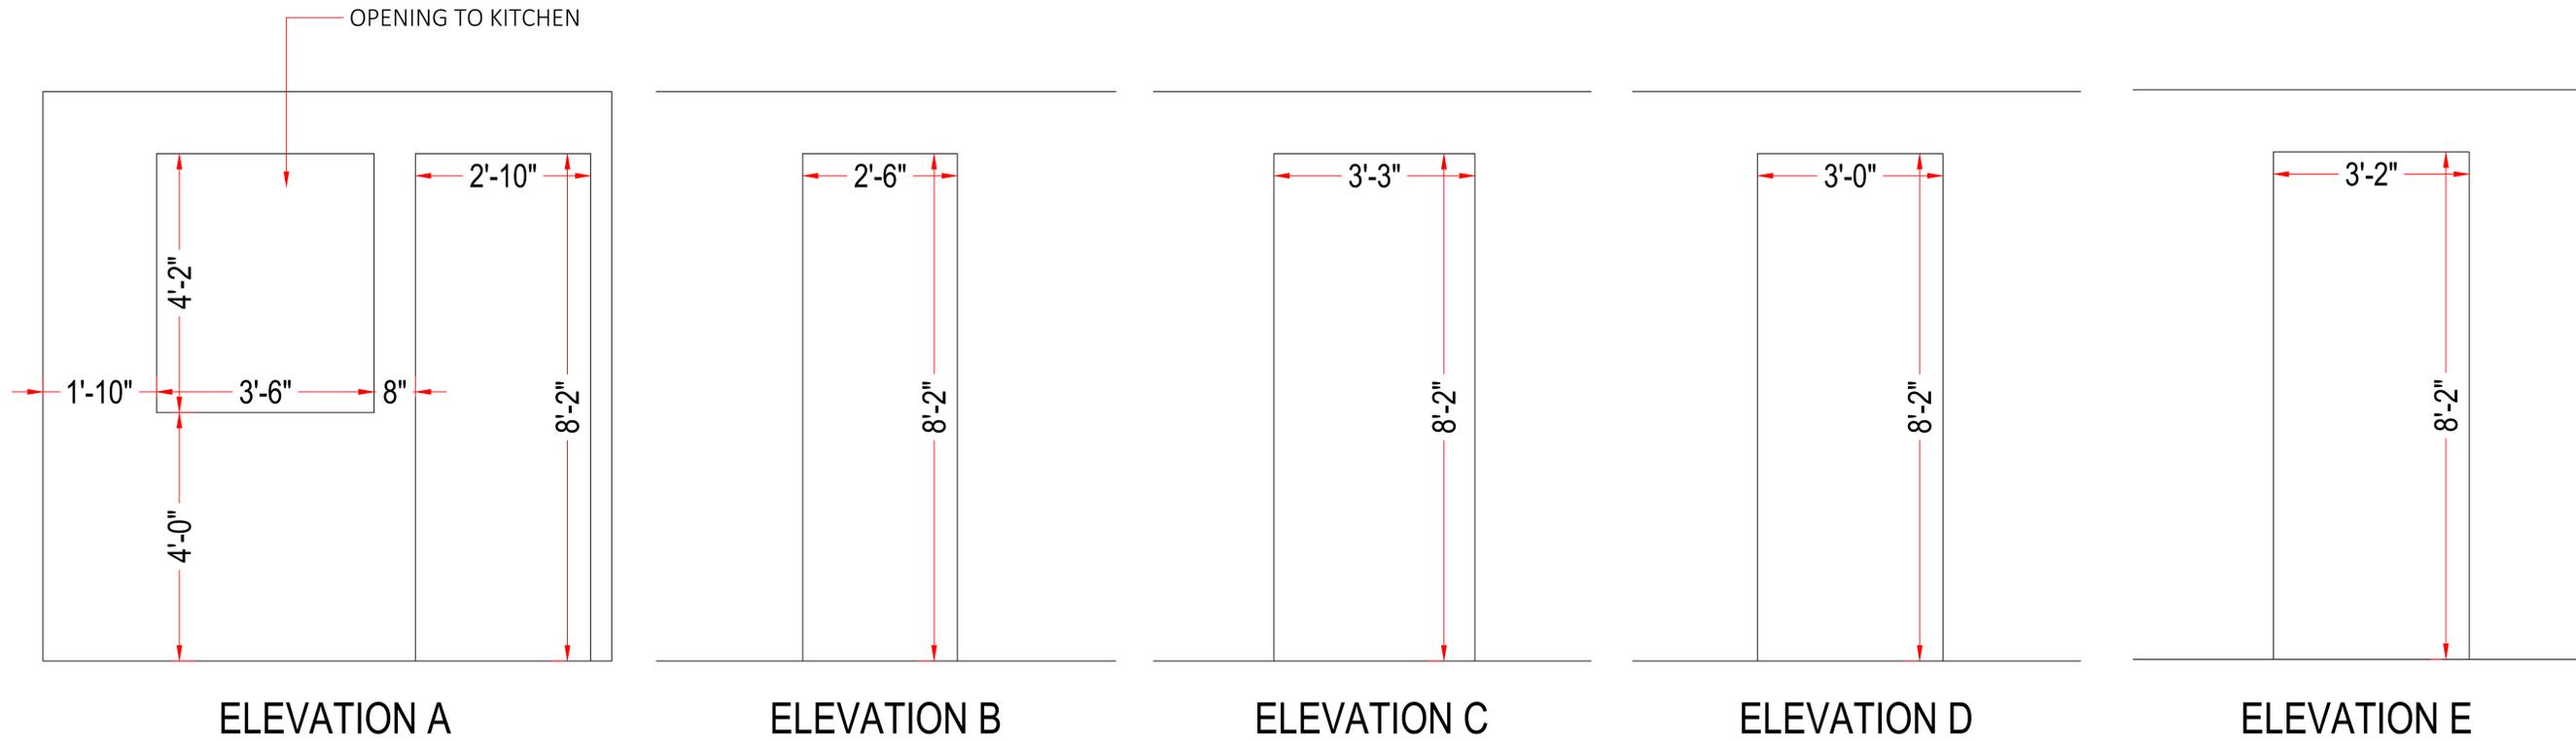

NOTE:
 THE DRAWING IS
 FOR DESIGN PURPOSES
 ONLY, NOT FOR
 CONSTRUCTION

PROJECT:

5100 15th AVE
 BROOKLYN, NY 11219

SHEET TITLE:

APARTMENT.
 ELEVATIONS


DATE: 25/02/2021

SHEET SIZE: 24" X 36"


PAGE:

APARTMENT. ELEVATIONS

3/4"=1'

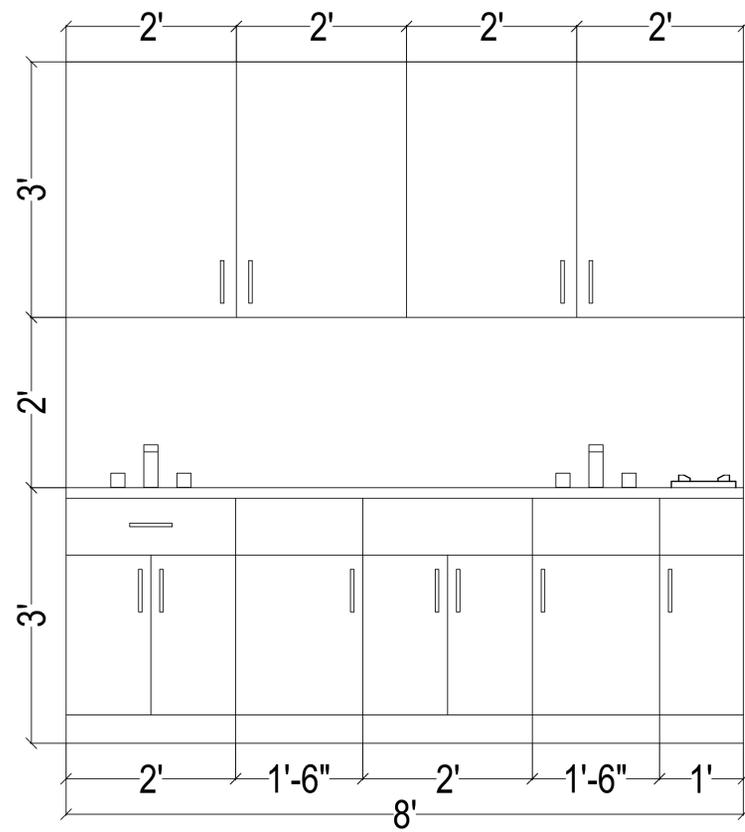

ELEVATION B

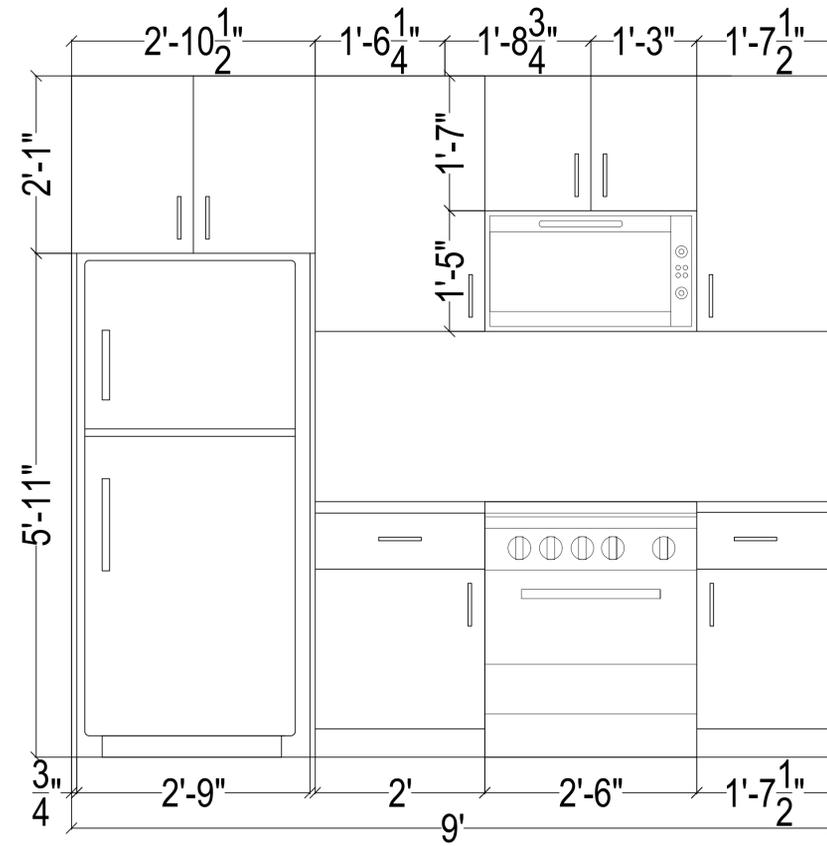

ELEVATION A

KITCHEN. ELEVATIONS
 1"=1'

NOTE:
 THE DRAWING IS
 FOR DESIGN PURPOSES
 ONLY, NOT FOR
 CONSTRUCTION

PROJECT:

5100 15th AVE
 BROOKLYN, NY 11219


SHEET TITLE:

KITCHEN.
 ELEVATIONS

DATE: 25/02/2021

SHEET SIZE: 24" X 36"

PAGE:

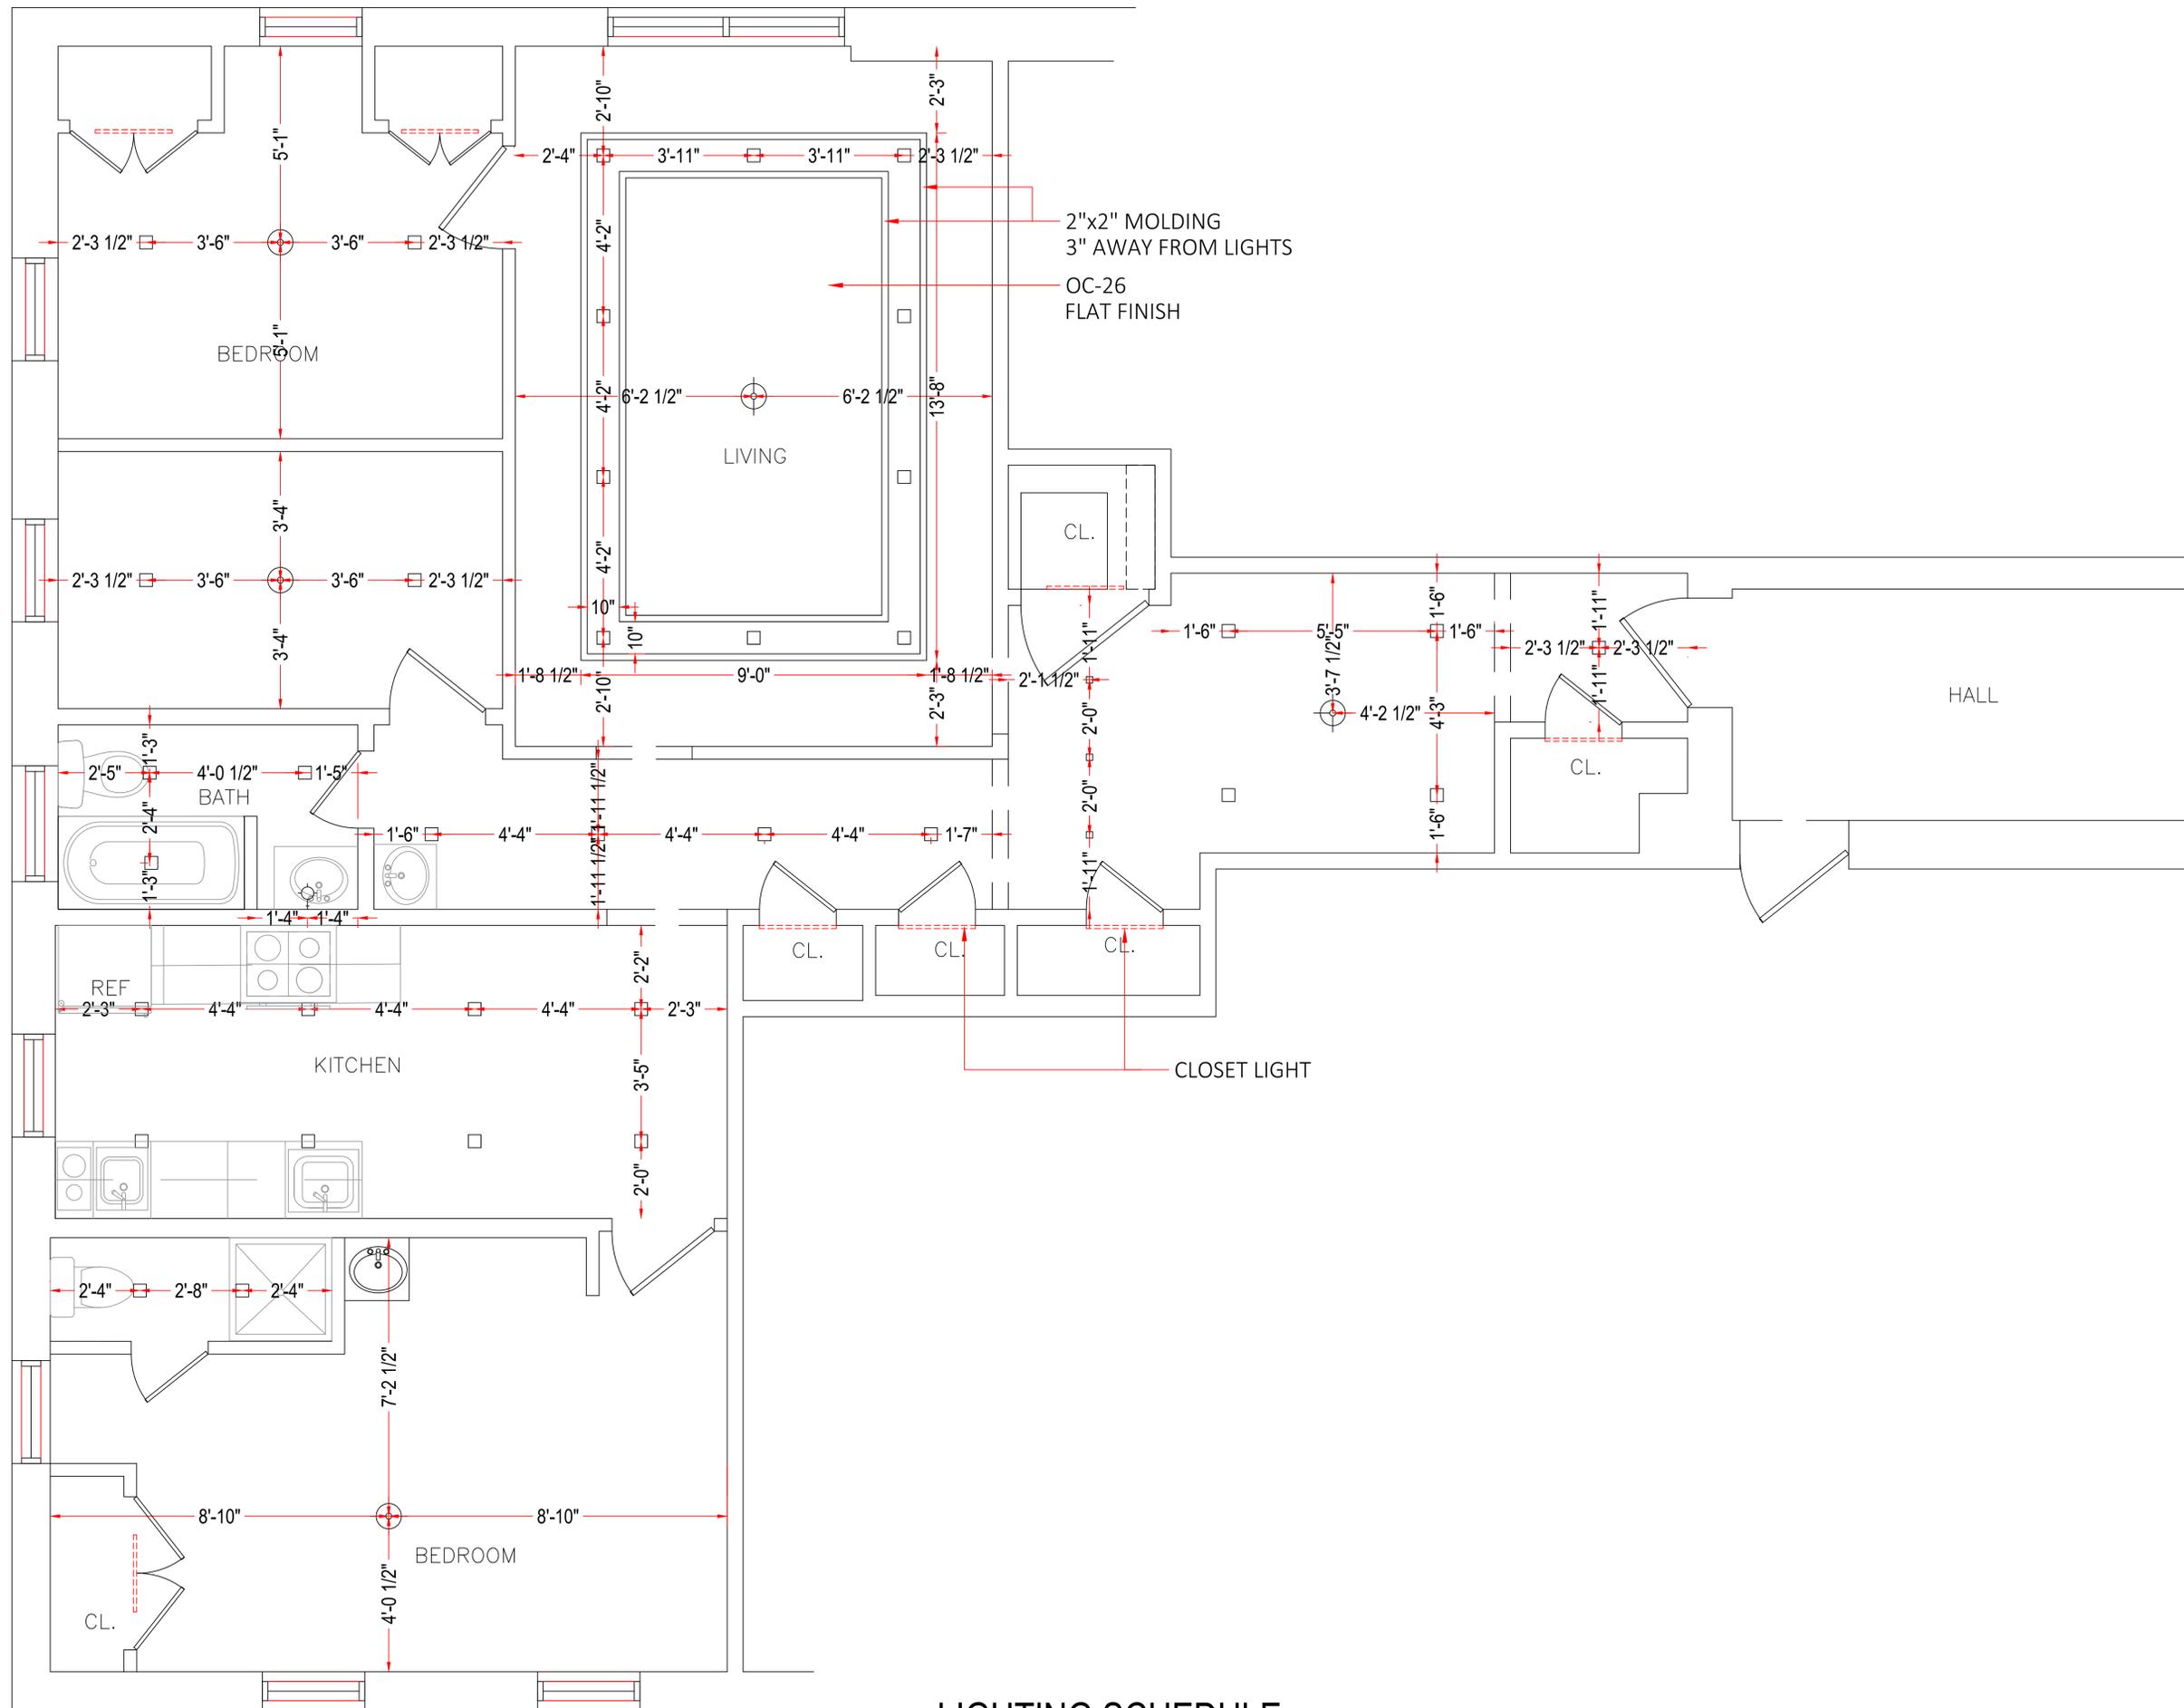

LIGHTING SCHEDULE
 1/2"=1'

NOTE:
 THE DRAWING IS
 FOR DESIGN PURPOSES
 ONLY, NOT FOR
 CONSTRUCTION

PROJECT:	5100 15th AVE BROOKLYN, NY 11219
SHEET TITLE:	LIGHTING SCHEDULE
DATE:	25/02/2021
SHEET SIZE:	24" X 36"
PAGE:	4



Silvered Grey 282

WOOD FLOORS:
4" WHITE OAK
STAIN COLOR: SILVERED GREY 282

INTERIOR MOLDING :
SIZE: 5/8" X 6"
STYLE: STRAIGHT

INTERIOR DOOR CASING:
SIZE: 1/4" X 2 1/2"
STYLE: STRAIGHT

APT PAINT COLORS

WALLS : OC-26
NAME: SILVER SATIN
WALL FINISH:EGGSHELL
MFR: BENJAMIN MOORE


DOORS,MOLDINGS AND CEILINGS: OC-17
NAME: DOVE WHITE
MOLDING FINISH:SEMIGLOSS
CEILING FINISH: FLAT
MFR:BENJAMIN MOORE

DOOR KNOB
NAME: KWIKSET HALIFAX
COLOR: IRON BLAC
ASIN NO.: B01EXQWFT0
SUPPLIER: AMAZON
PRICE: 30.29

CLOSET LIGHT:
NAME:24" LED SINGLE STRIP LIGHT
MODAL NO.:GBVL010C
SIZE: 24" L X 2" W X 2" H
MFR: LIGHT BLUE



4" RECESSED LIGHT:
NAME:4" SQUARE RETROFIT
MODAL NO.:LB13135
SIZE: 4"X 4"
MFR: LIGHT BLUE
LIGHT COLOR: 3500K

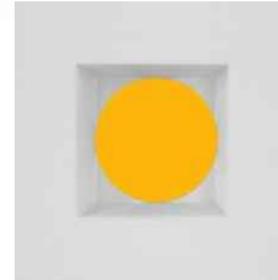

GL 4" RECESSED LIGHT-DINING ROOM:
NAME:4" REGRESS LUMINAIRE
MODAL NO.:G-20102 & G-20192
SIZE: 4"X 4"
MFR: GOODLITE
LIGHT COLOR: 3500K



ENTRY LIGHT:
NAME:SEOL-LIGHT SPUTNIK CRYSTAL BALL
SHADE -6 LIGHT
SIZE: 22" DI
ASIN NO.: B07XXTY26P
SUPPLIER: AMAZON
PRICE: 119.99



DINING ROOM LIGHT:
NAME:TZOE MODERN RECTANGLE CHANDELIER
SIZE: 29" L X 11" W X 48.5" H
ASIN NO.: B07ZQ7LYF2
SUPPLIER: AMAZON
PRICE: 269.70



MASTER BEDROOM LIGHT:
NAME:TZOE CRYSTAL PENDANT LIGHT
SIZE: 22" W
ASIN NO.:B07Y4VLV9S
SUPPLIER: AMAZON
PRICE: 159.77



BEDROOM LIGHT:
NAME:KIRA HOME ZOEY
SIZE: 22"
ASIN NO.: B0882NT26D
SUPPLIER: AMAZON
PRICE: 121.99

NOTE:
THE DRAWING IS
FOR DESIGN PURPOSES
ONLY, NOT FOR
CONSTRUCTION

PROJECT:
5100 15th AVE
BROOKLYN, NY 11219

SHEET TITLE:
GENERAL SPECS

DATE: 25/02/2021

SHEET SIZE: 24" X 36"

PAGE:



BATHROOM FLOOR AND WALL TILE
COLLECTION: AURO FEILD
COLOR: ONYX
SIZE.: 12"X24"
SUPPLIER: HOMETYLES



BATHROOM VANITY WALL TILE
COLLECTION: AURO DECO
COLOR: ONYX
SIZE.: 12"X24"
SUPPLIER: HOMETYLES



TOILET:
NAME: CARRE
MODEL NO.: SM-1T256
COLOR: WHITE
SIZE: 15.2 W x 25.2" D x 29.9" H
MFR: FINE FIXTURES



BATHTUB:
NAME: APRON BATHTUB
COLOR: WHITE
SIZE: 60" W X 30" D X 21.5" H
RIGHT HAND MODEL NO.: BTA104-R
LEFT HAND MODEL NO.: BTA104-L
MFR: FINE FIXTURES



FAUCET:
NAME: FAM3
COLOR: MATTE BLACK
MODEL NO. FAM3BL
SIZE: 7" H
MFR: FINE FIXTURES



VANITY:
NAME: VDARA
COLOR: DAWN GRAY
MODEL NO. VD30DG
SIZE: 30" W X 18" D X 33.5" H
MFR: FINE FIXTURES



MEDICINE CABINET :
NAME: VDARA
COLOR: DAWN GRAY
MODEL NO. VDMC24DG
SIZE: 24" W X 6" D X 31.5" H
MFR: FINE FIXTURES



BATHROOM SCONCE :
NAME: AIPSON VANITY LIGHT
COLOR: BLACK/NATURAL LIGHT
SIZE: 23.6" L
ASIN NO.: B082H82K7S
SUPPLIER: AMAZON
PRICE: 60.90

SHOWER TRIM :
NAME: TRINSIC
COLOR: MATTE BLACK
MODEL: T17459-BL
MFR: DELTA
PRICE: 321.15

CORNER SINK:
NAME: CONCORDIA SINK
SIZE: 20" W X 6.75" H
MODEL NO: VE2019W
MFR: FINE FIXTURES



INTERIOR + EXTERIOR DESIGN
 YOCHANON NUSSENZWEIG
 (347)675-4420
 YN@INEXDESIGN.STUDIO

NOTE:
 THE DRAWING IS
 FOR DESIGN PURPOSES
 ONLY, NOT FOR
 CONSTRUCTION

PROJECT:

5100 15th AVE
 BROOKLYN, NY 11219

SHEET TITLE:

BATHROOM SPECS

DATE: 25/02/2021

SHEET SIZE: 24" X 36"

PAGE:

6




KITCHEN FLOOR AND BACKSPLASH TILE:
COLLECTION: AURO FEILD
COLOR: CLASSICE
SIZE.: 24"X48"
SUPPLIER: HOMETYLES

CABINETS:
WHITE WOOD SHAKER

PULLS:
NAME: CONTEMPORARY METAL PULL-8160
COLOR: SATIN BRASS
SIZE: 6"
MODEL NO: BP8160128CHBRZ
MFR: RICHELIEU



COUNTER TOPS:
COLOR: CARRARA IRS
MFR: MSI

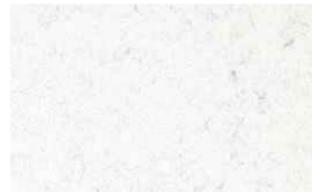

24" SINK:
NAME: RUVATI NESTA SINK
MODAL NO. RVH7100
SIZE: 23" W 18" D 10" H
PRICE: 189.00
SUPPLIER: BUILD.COM



18" SINK:
NAME: RUVATI NESTA SINK
MODAL NO. RVH7111
SIZE: 16" W 18" D 8" H
PRICE: 179.00
SUPPLIER: BUILD.COM



FAUCET:
NAME: ELKAY AVADO
COLOR: MATTE BLACK
MODAL NO. LKAV3032MB
SIZE: 14 7/8"
SUPPLIER: QUALITYBATH.COM
PRICE: 167.81



FRIDGE:
MANUFACTURER : FRIGIDAIRE
MODAL NO. FFBN1721TV
SIZE: 33" W X 29" D X 70" H
SUPPLIER: AJ MADISON
PRICE: 1039.00



OVEN-1:
MANUFACTURER: SAMSUNG
MODAL NO. NE63T8111SS
SIZE: 30" W X 28.75" D X 36" H
SUPPLIER: AJ MADISON
PRICE: 895.10



OVEN-2:
MANUFACTURER: GE
MODAL NO. JGBS61RPSS
SIZE: 30" W X 28.75" D X 46" H
SUPPLIER: AJ MADISON
PRICE: 623.00



COOKTOP:
MANUFACTURER: SUMMIT APPLIANCE
MODAL NO. CR2110
SIZE: 11" W X 19" D X 3" H
SUPPLIER: AJ MADISON
PRICE: 349.00



MICROWAVE-1:
MANUFACTURER: SAMSUNG
MODAL NO. ME19R7041FS
SIZE: 29 7/8" W X 17" D X 16 1/2" H
SUPPLIER: AJ MADISON
PRICE: 275.00



MICROWAVE-2:
MANUFACTURER: GE
MODAL NO. JVM3160RFSS
SIZE: 29 7/8" W X 15 1/4" D X 16 1/2" H
SUPPLIER: AJ MADISON
PRICE: 219.00

NOTE:
 THE DRAWING IS
 FOR DESIGN PURPOSES
 ONLY, NOT FOR
 CONSTRUCTION


PROJECT:
 5100 15th AVE
 BROOKLYN, NY 11219

SHEET TITLE:
 KITCHEN SPECS

DATE: 25/02/2021

SHEET SIZE: 24" X 36"

PAGE:

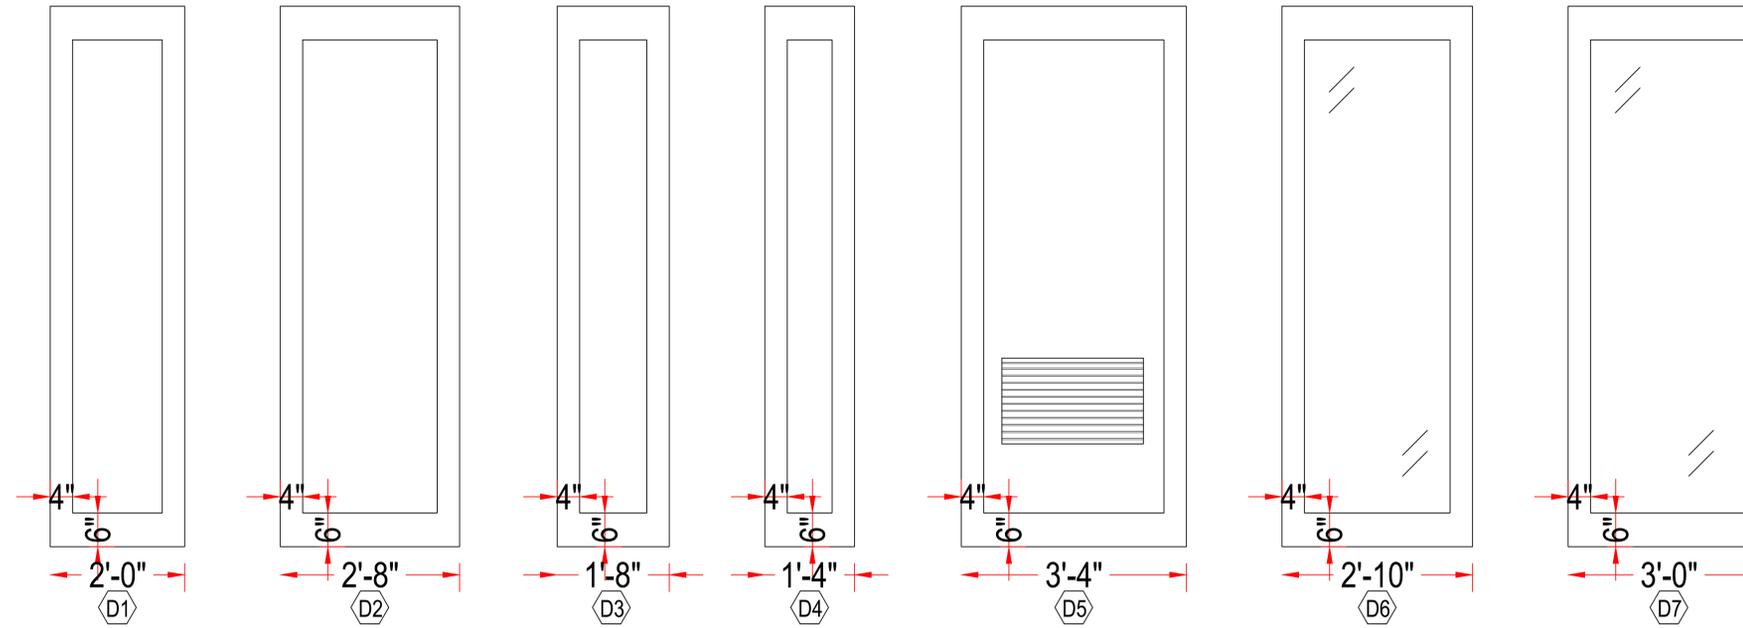

DOOR STYLE:
 WOOD SHAKER

LAUNDRY ROOM DOOR:
 WOOD SHAKER
 WITH WOODEN
 SLATS AT
 BOTTOM

OFFICE DOOR
STYLE:
 WOOD SHAKER
 WITH GLASS
 CENTER

*CONTRACTOR
SHOULD MEASURE
DOOR SIZES

NOTE:
 THE DRAWING IS
 FOR DESIGN PURPOSES
 ONLY, NOT FOR
 CONSTRUCTION

PROJECT:

5100 15th AVE
 BROOKLYN, NY 11219


SHEET TITLE:

DOOR SCHEDULE

DATE: 25/02/2021

SHEET SIZE: 24" X 36"

PAGE:

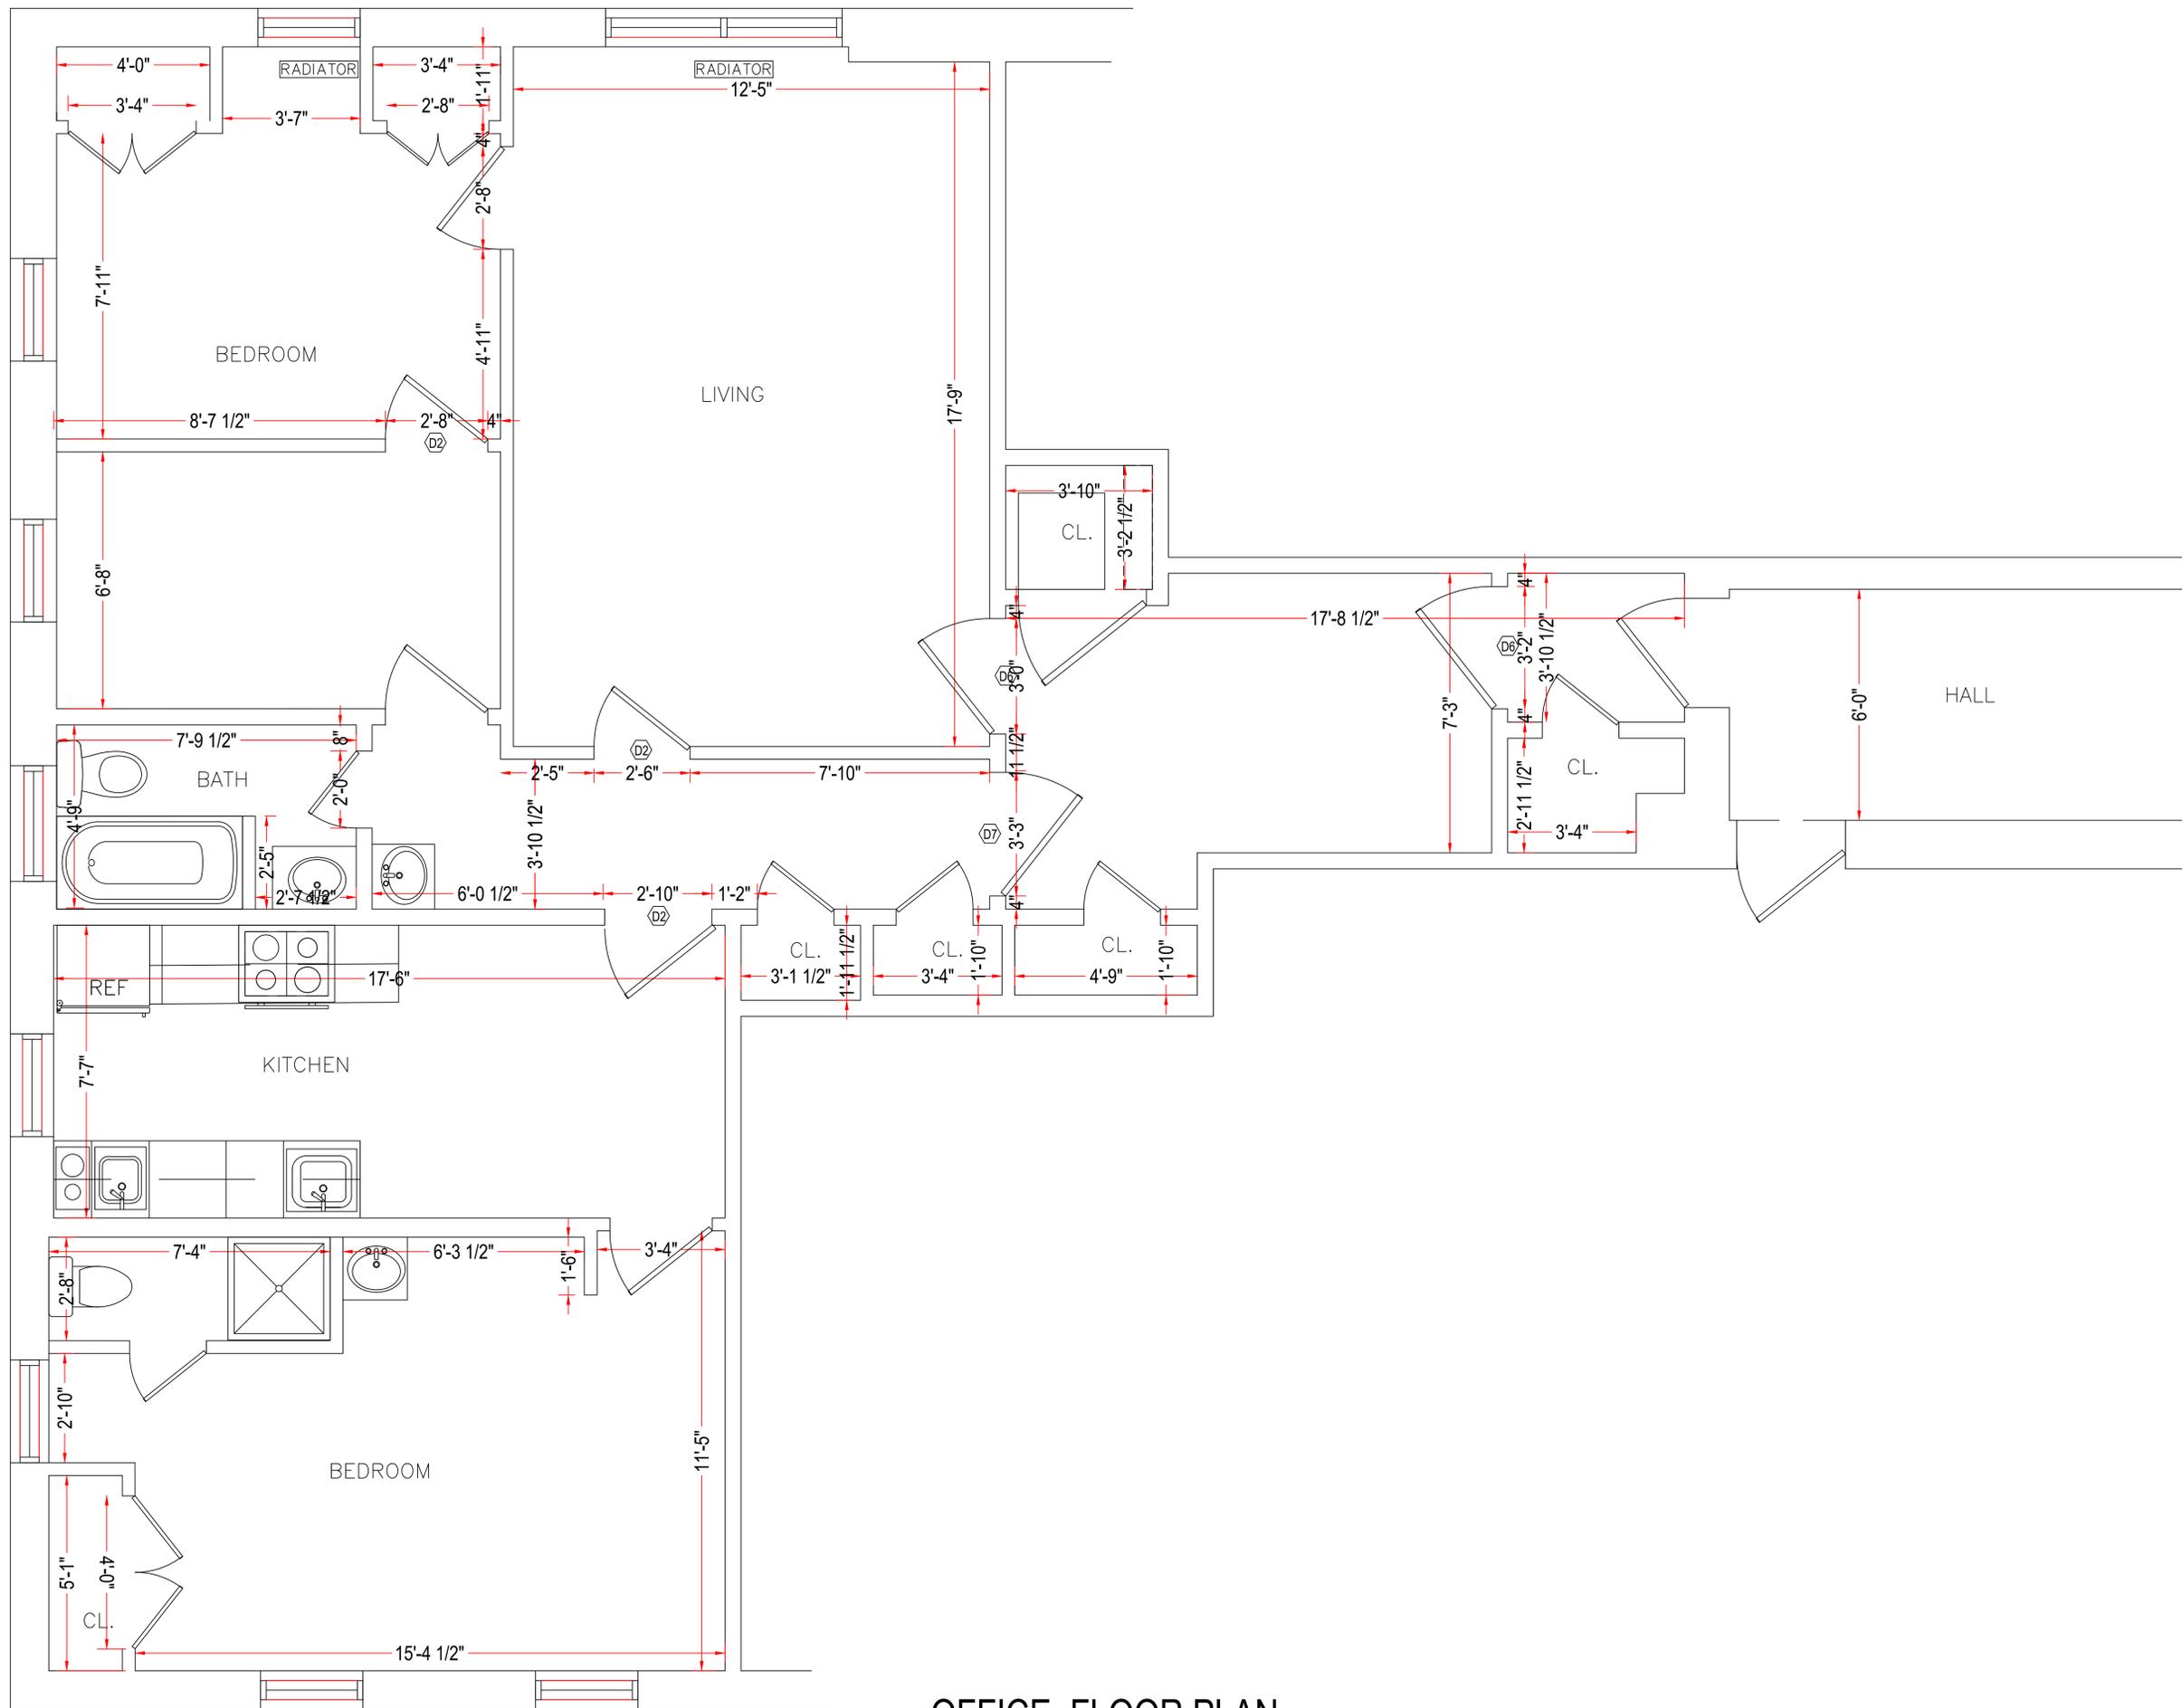

OFFICE. FLOOR PLAN

1/2"=1'

NOTE:
 THE DRAWING IS
 FOR DESIGN PURPOSES
 ONLY, NOT FOR
 CONSTRUCTION

PROJECT:

5100 15th AVE
 BROOKLYN, NY 11219

SHEET TITLE:

OFFICE. FLOOR PLAN

DATE: 25/02/2021

SHEET SIZE: 24" X 36"

PAGE: